



KRAVIT  
ARCHITECTURAL  
ASSOCIATES,  
INC.

902  
Clint Moore  
Architectural  
Suite 136  
Boca Raton,  
Florida  
33487  
561.893.4042  
33487  
561.893.40650  
Tel/Fax

© 2013 KRAVIT ARCHITECTURAL ASSOCIATES, INC. ALL RIGHTS RESERVED.  
THESE DRAWINGS MAY NOT BE COPIED OR REPRODUCED WITHOUT EXPRESS  
WRITTEN CONSENT OF KRAVIT ARCHITECTURAL ASSOCIATES, INC.

PROJECT

CONGRESS CORPORATE PLAZA  
SUITE 116

901 CLINT MOORE RD.  
BOCA RATON  
FLORIDA

CONSULTANT

REVISIONS

No.	DATE	DESCRIPTION


PROJECT PHASE

- SITE PLANNING
- SCHEMATIC DESIGN
- DESIGN DEVELOPMENT
- CONSTRUCTION DOCUMENTS

SPACE PLAN

PROJECT NUMBER:	CCP-SUITE116
ISSUED:	-
DRAWN BY:	-
CHECKED BY:	MJK
FILENAME:	CCP00.DWG
SEAL	SHEET

A-1

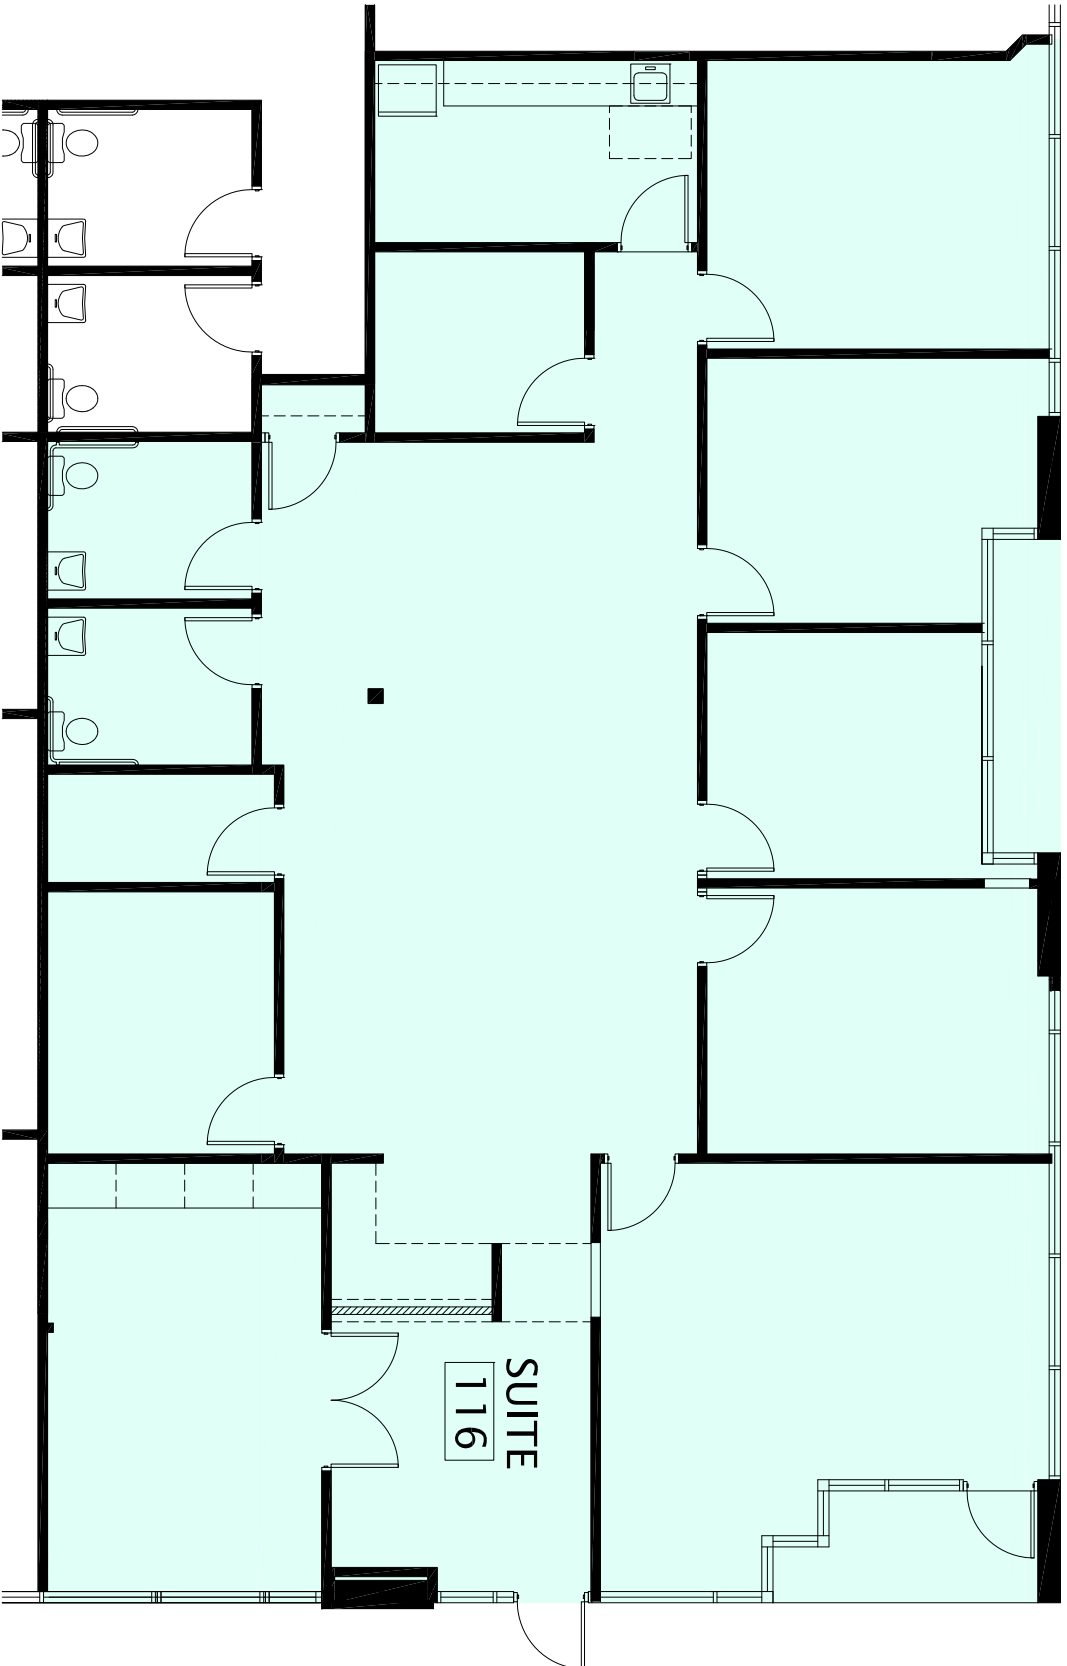

01 FLOOR PLAN

1/4" = 1'-0"

A-1